

LEGEND  
 CROSS HATCHED AREA LEASES CANCELLED

#1-101  
 MAP OF  
 VINT HILLS FARM STATION  
 WARRENTON VA.  
 SHOWING  
 LEASED LANDS.

DATE DEC. 21, 1944 DRAWN BY J.S.S.  
 SCALE 1" = 500' DWG. L1













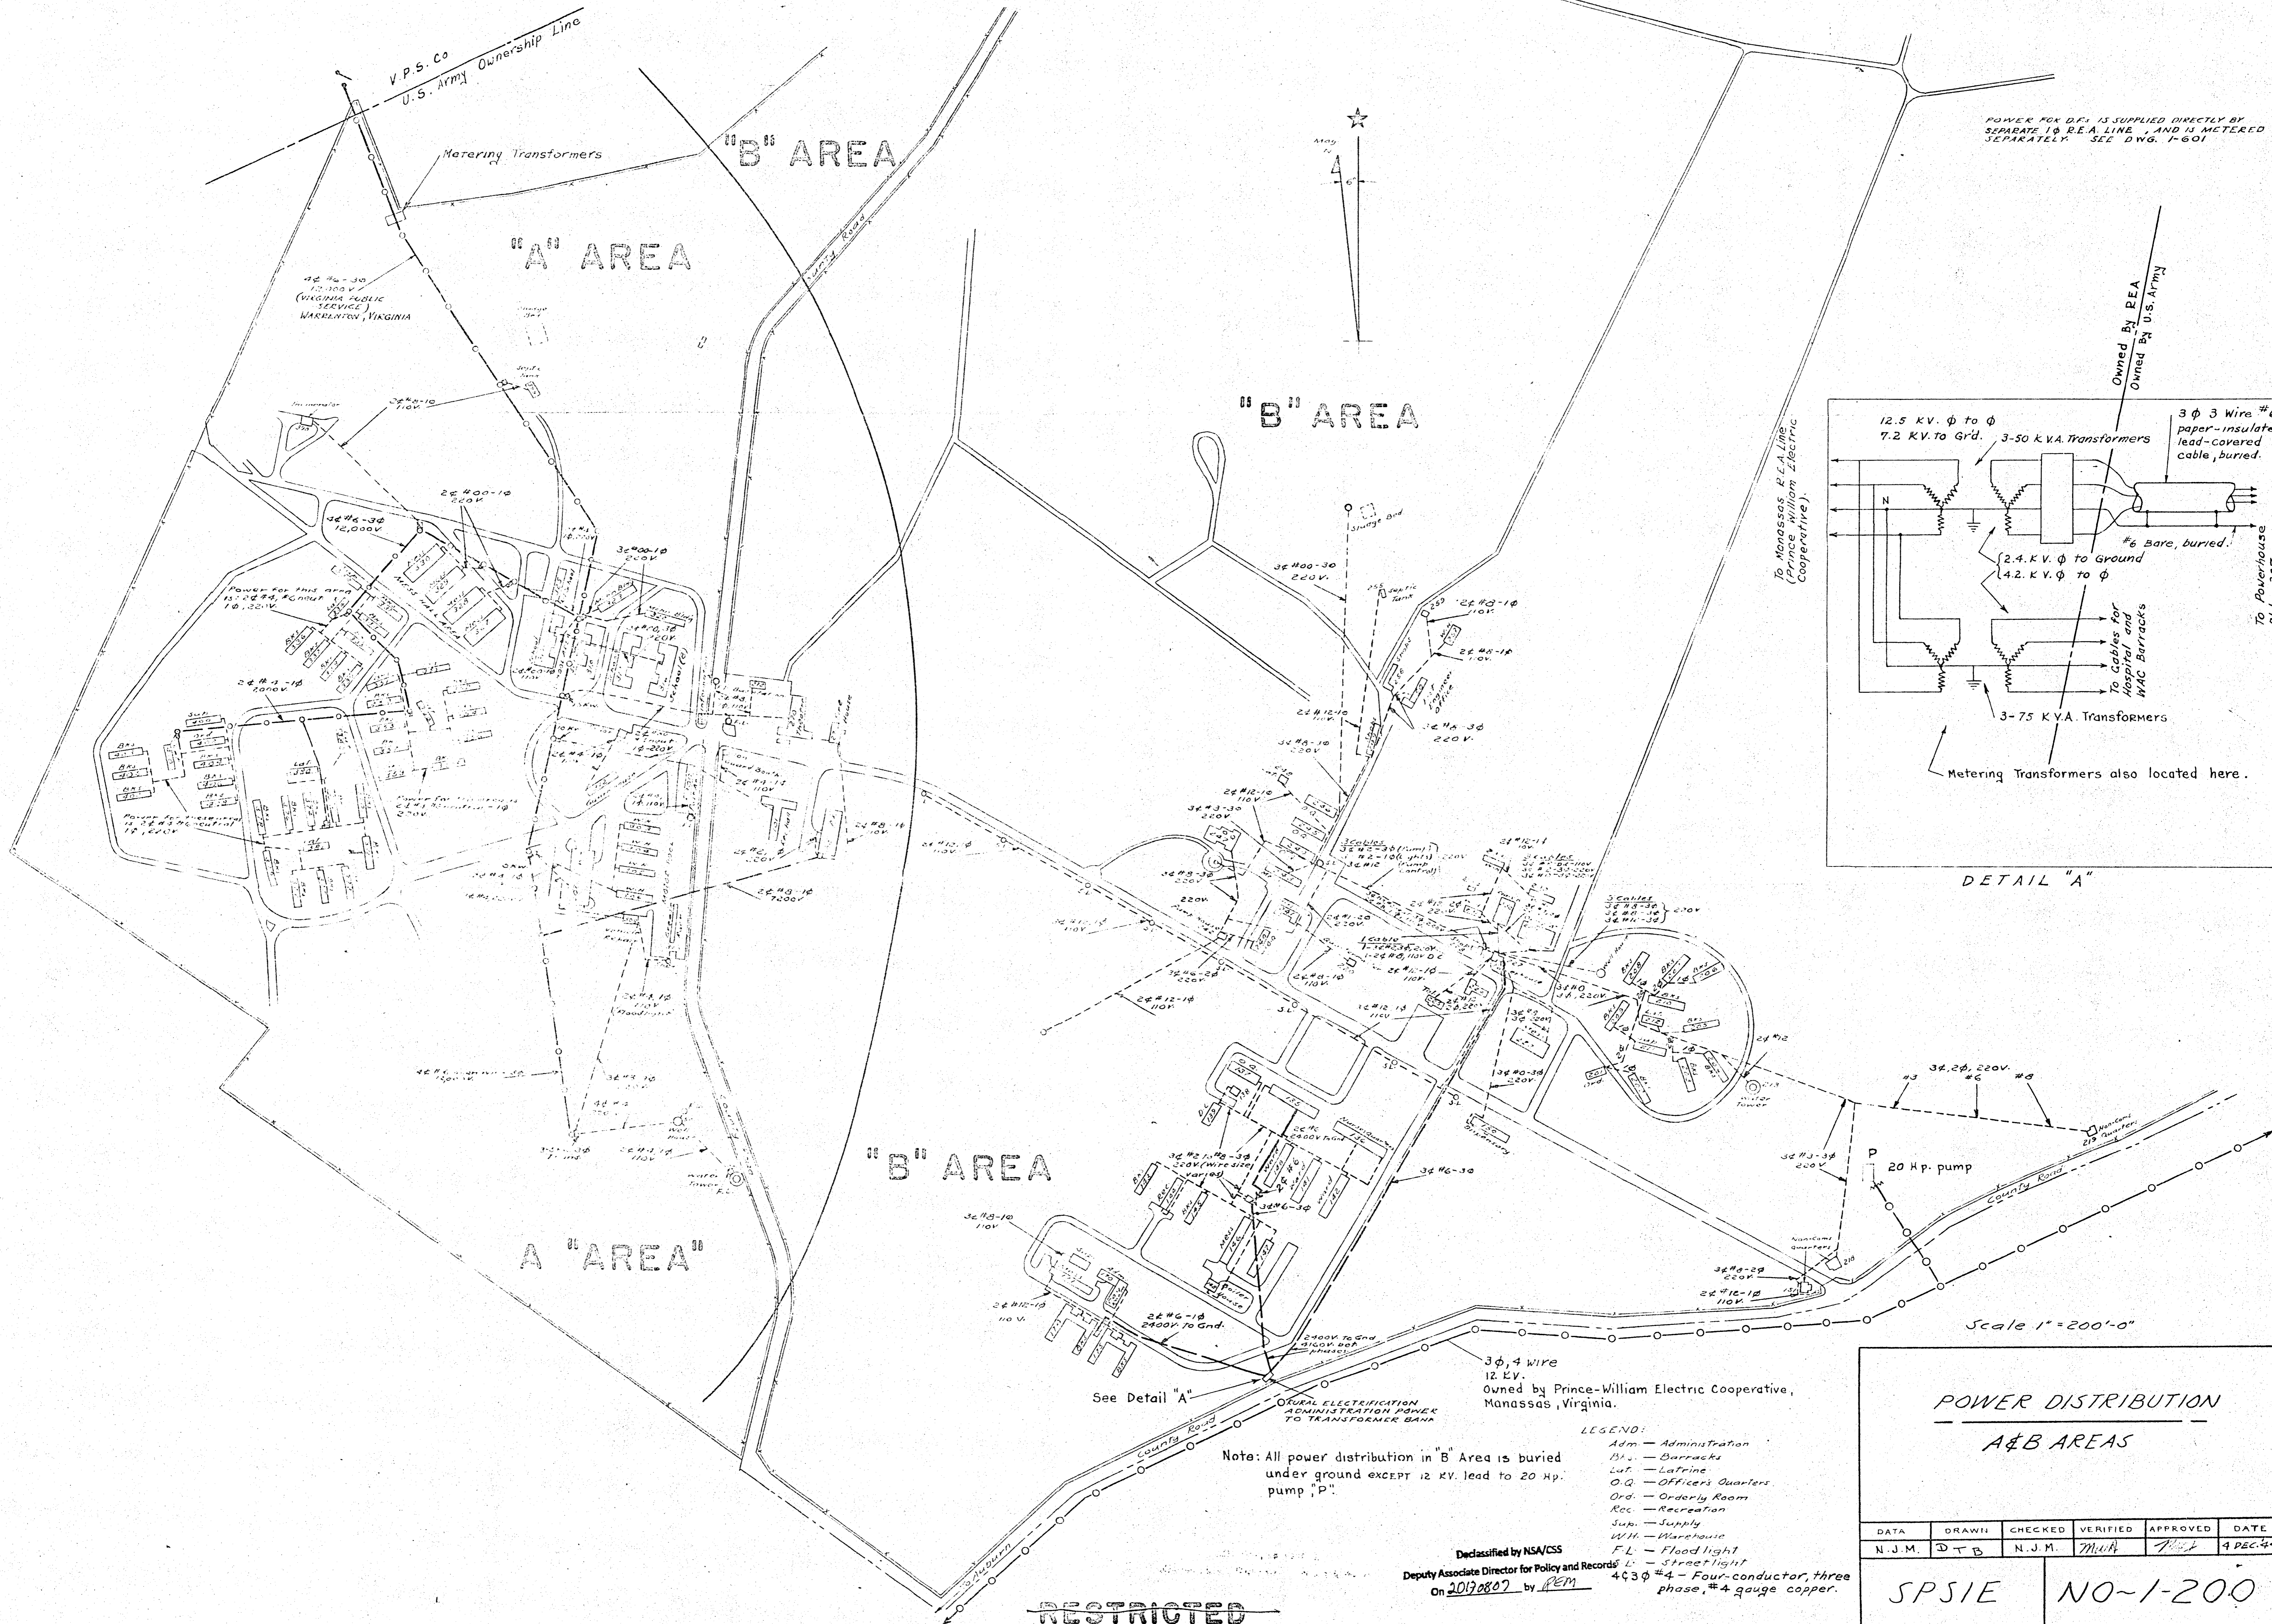

POWER FOR D.F. IS SUPPLIED DIRECTLY BY SEPARATE 10 K.V. LINE AND IS METERED SEPARATELY. SEE DWG. 1-601

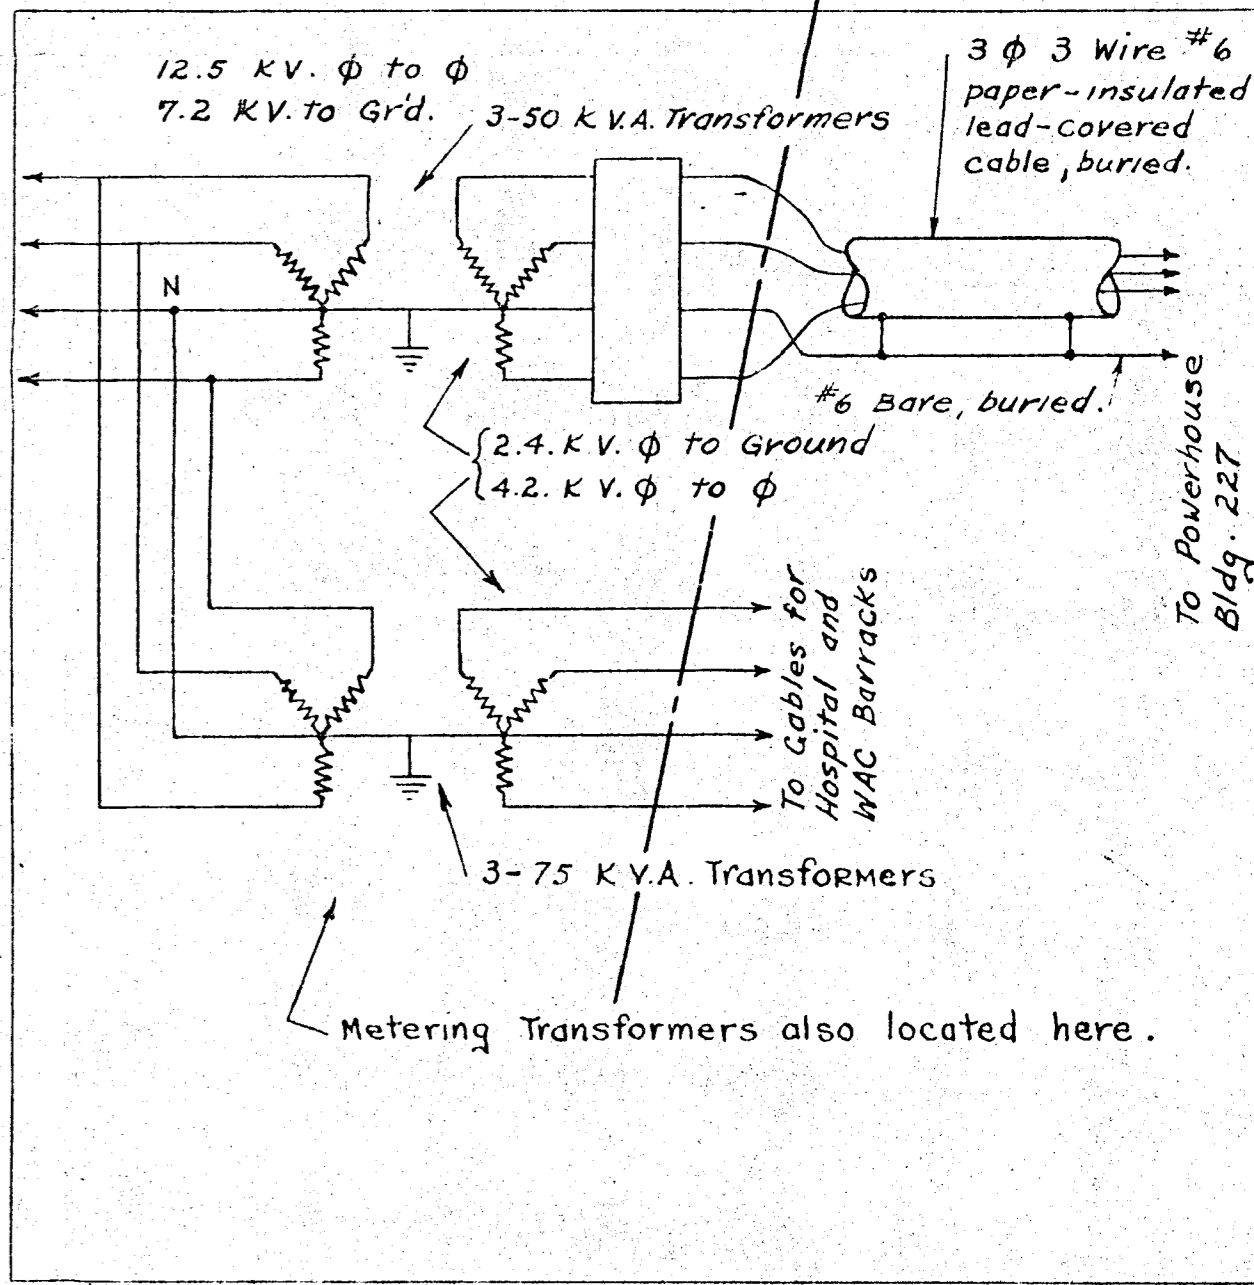

DETAIL "A"

POWER DISTRIBUTION  
A & B AREAS

DATA	DRAWN	CHECKED	VERIFIED	APPROVED	DATE
N.J.M.	D.T.B.	N.J.M.	M.H.K.	T.H.S.	4 DEC 44

SPSIE NO-1-200

Declassified by NSA/CSS  
Deputy Associate Director for Policy and Records  
On 20170807 by PEM  
4/3/4 - Four-conductor, three phase, #4 gauge copper.